



PLAN OF PROPOSED

1" = 30'

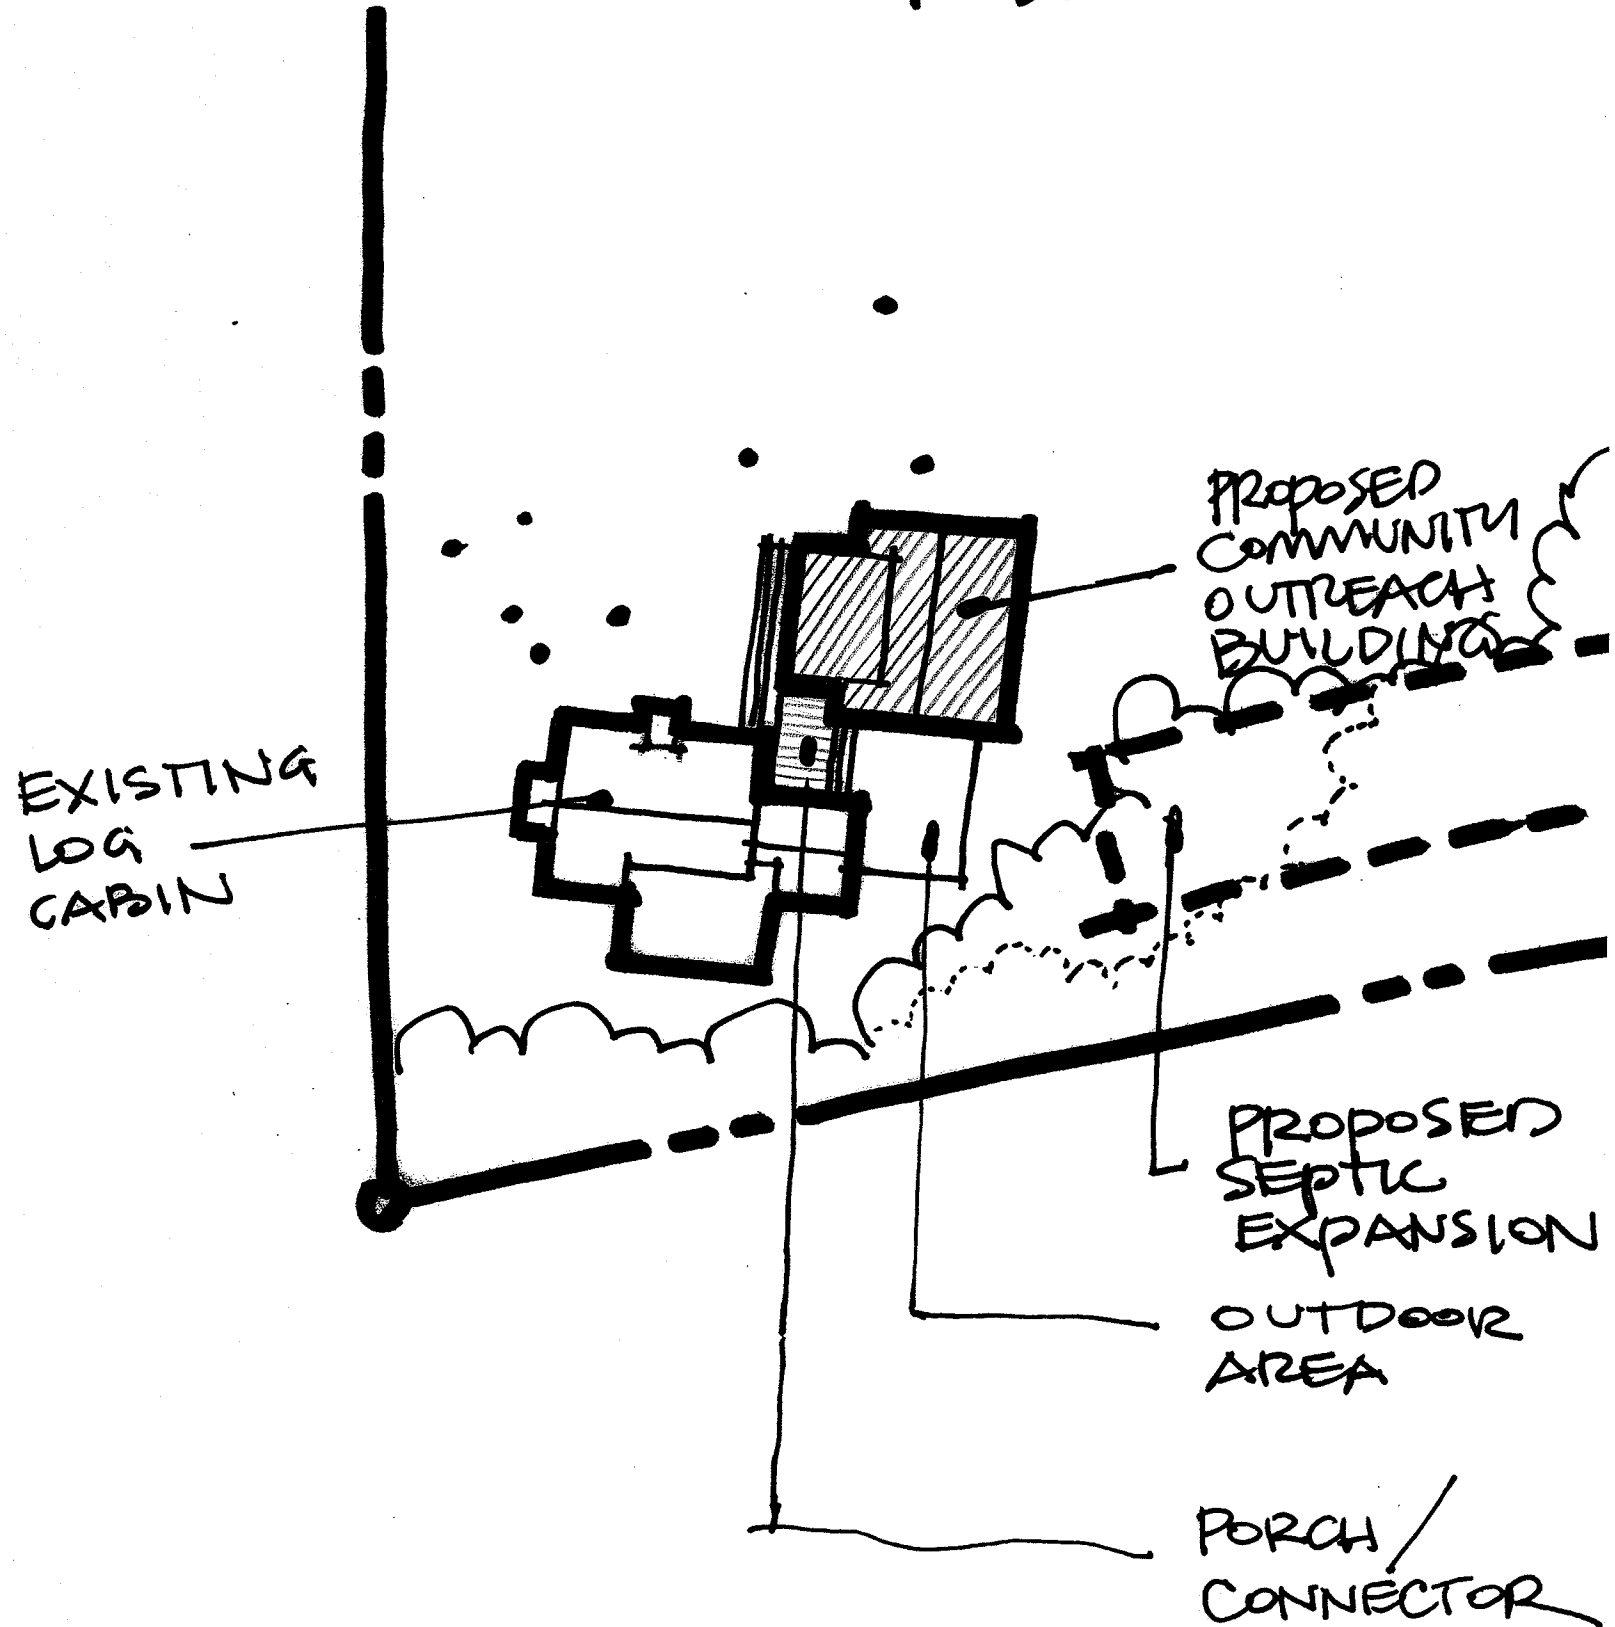

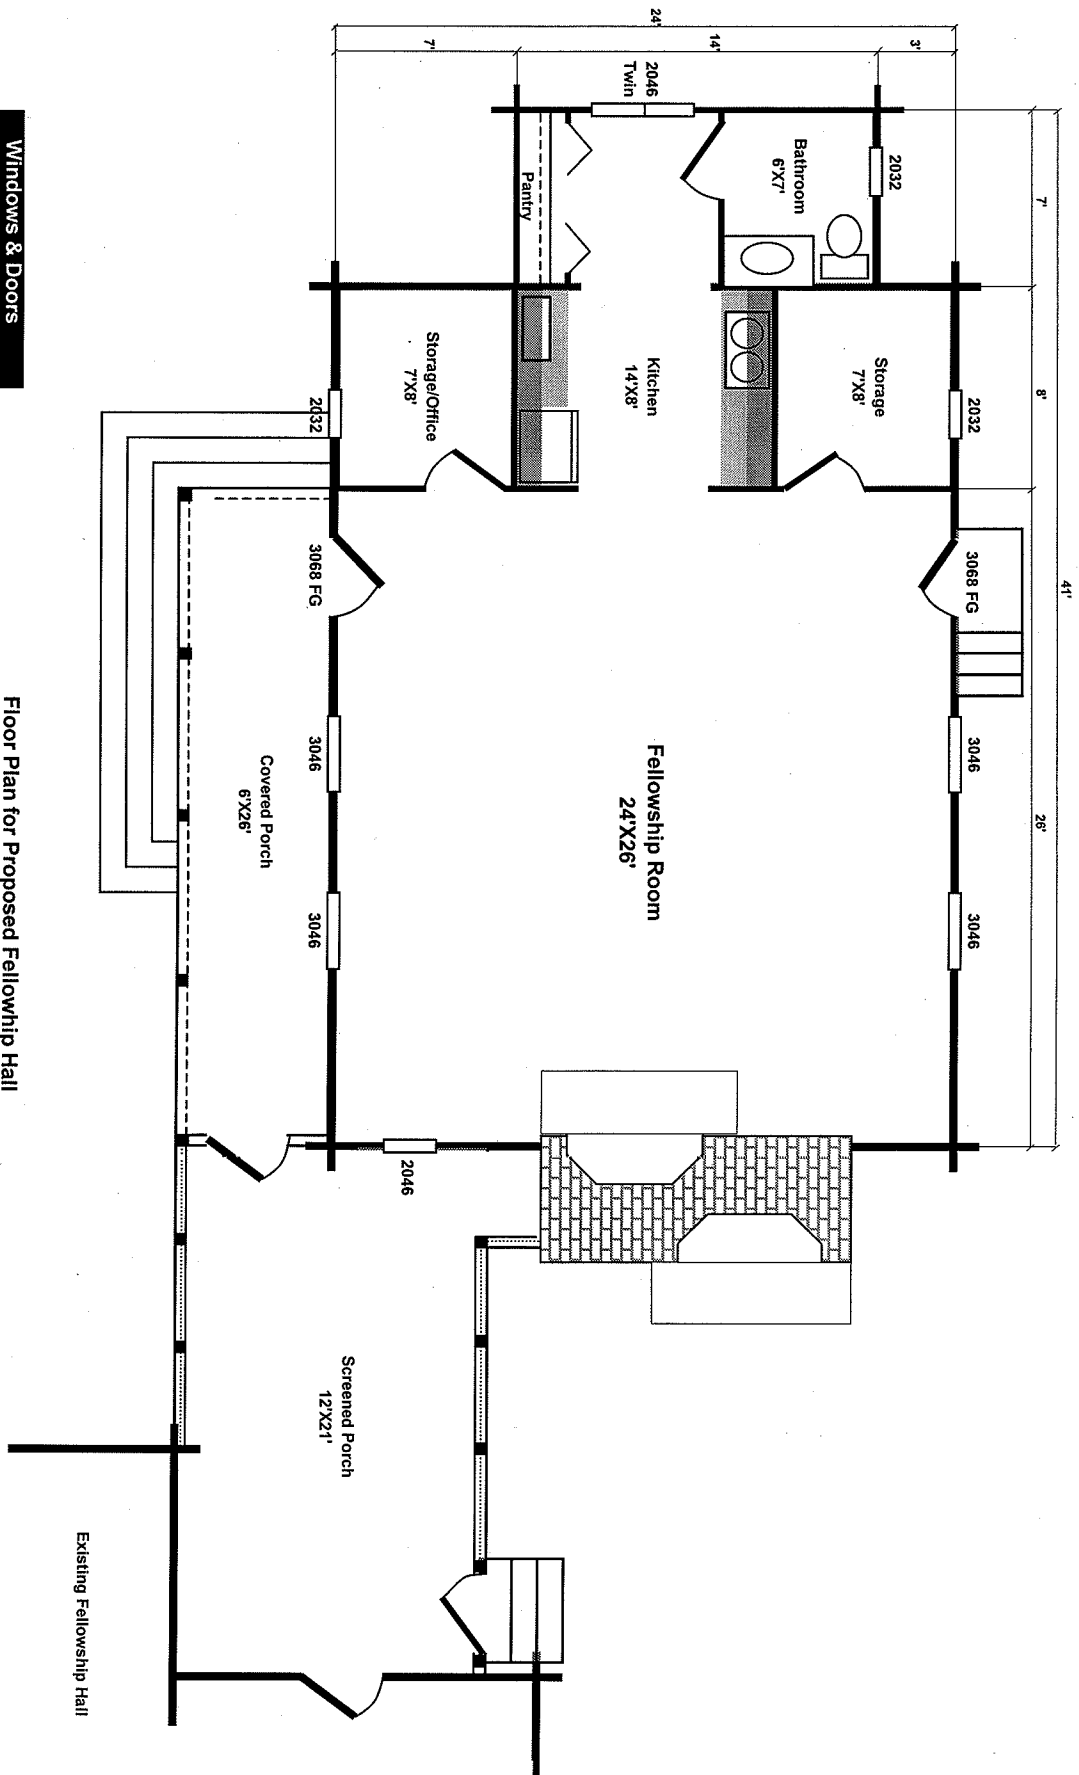

Windows & Doors

- 3 2032
- 4 3046
- 1 2046Twin
- 2 3068 2/9
- 1 2046
- 1 3068 Fiberglass

Floor Plan for Proposed Fellowship Hall
 Orange United Methodist Church
 Dave Davis #1-YMSZJ